


Do not scale from drawing. Use figured dimensions only.
 All dimensions to be checked on site by the contractor and any
 discrepancies to be notified to the architect prior to works being carried out.

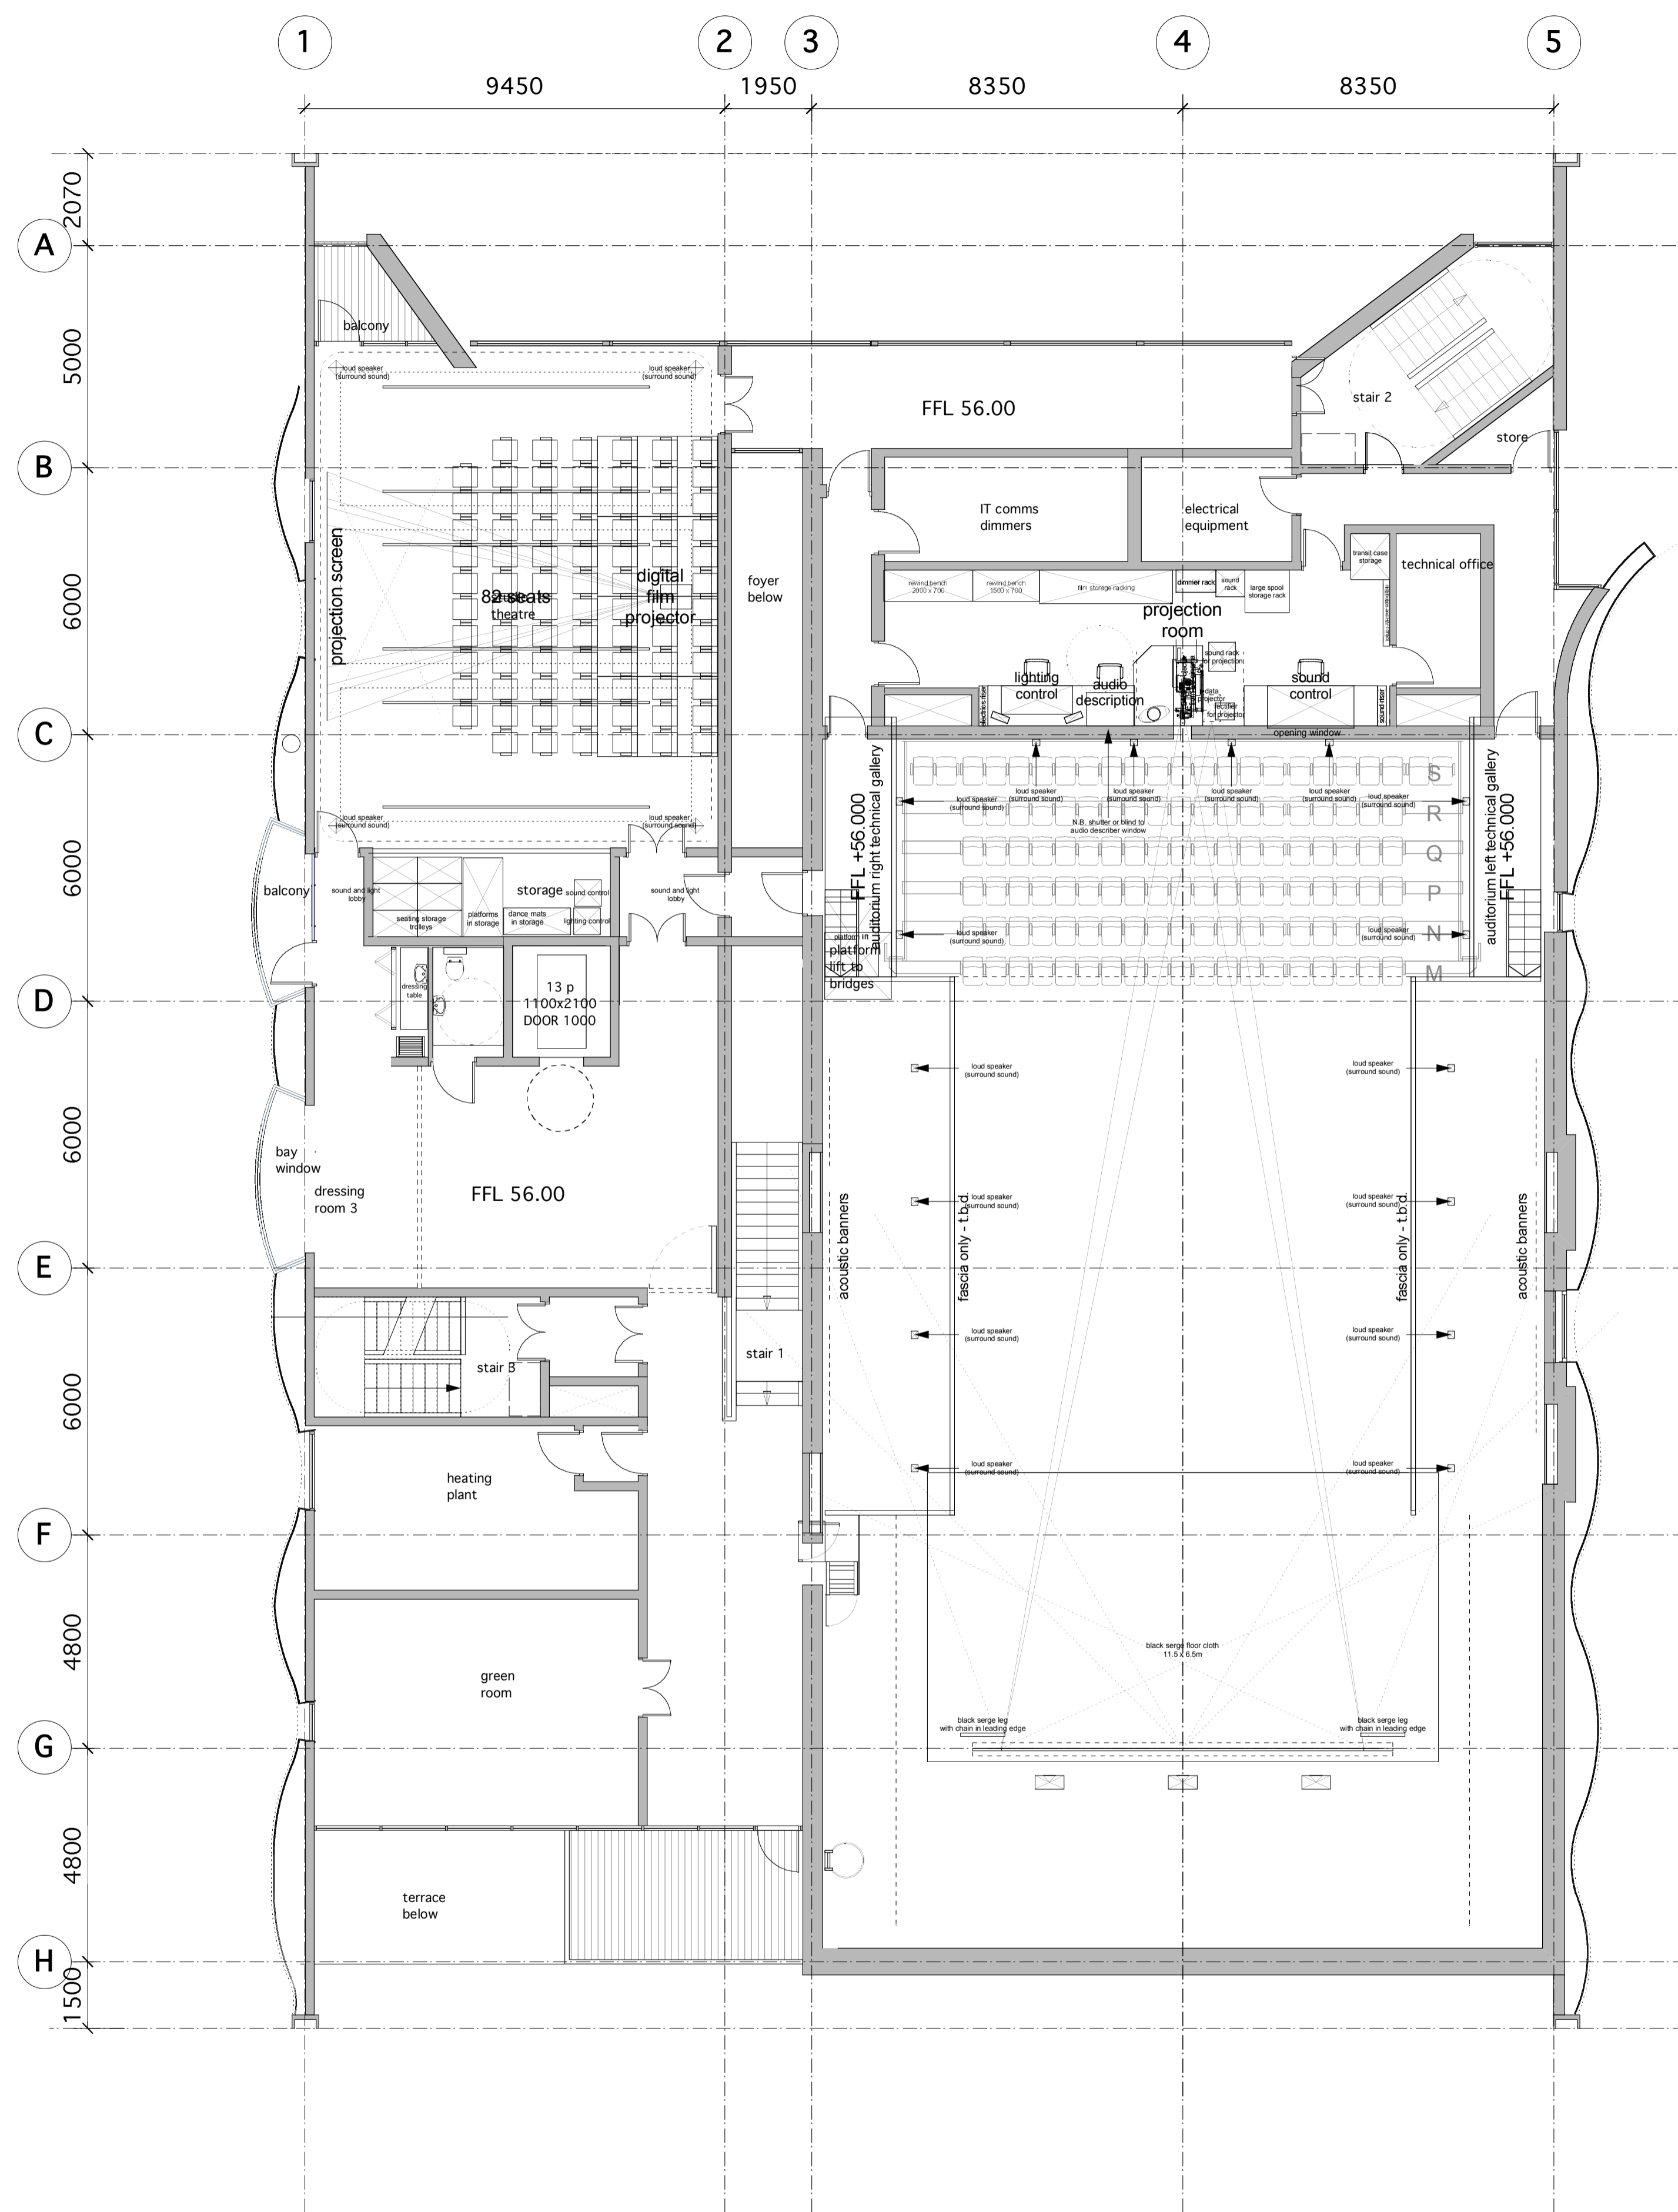

Revisions:

Title: GA LEVEL 02
 Project: G981 KIRKINTILLOCH ARTS AND CULTURAL CENTRE
 Client: KIRKINTILLOCH INITIATIVE
 Drawing No: G981 L(2)- 03
 Scale: 1:100 @ A1 / 1:200 @ A3
 Date: 02.06.06

PAGE \ PARK

Page & Park Architects, The Italian Centre,
 49 Cochrane Street, Glasgow G1 1HL, United Kingdom
 T 0141 552 0686 F 0141 552 1466
 mail@pagepark.co.uk www.pagepark.co.uk